


BOUNDARY PLAN FOR FRANCIS H. & JANET R. FITZGERALD IN

HAMPTON & NORTH HAMPTON, NH


SCALE: 1"=100' JUNE 1996

PREPARED BY
STOCKTON SERVICES
PO BOX 1306 HAMPTON, NH 03843-1306
SHEET 3 OF 3 SHEETS

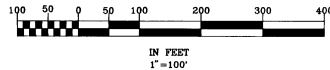


I CERTIFY THAT THIS SURVEY PLAT IS NOT A SUBDIVISION PURSUANT TO THIS TITLE AND THAT THE LINES OF STREETS AND WAYS SHOWN ARE THOSE OF PUBLIC OR PRIVATE STREETS OR WAYS ALREADY ESTABLISHED AND THAT NO NEW WAYS ARE SHOWN.

Anne W. Bialobrzewski 6/5/96
ANNE W. BIALOBRZEWSKI L.L.S. #752 DATE

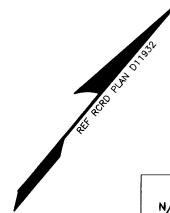

OWNERS OF RECORD:

1. THE JANET R. FITZGERALD REVOCABLE TRUST OF 1991
TRACT 1 - RCRD 2919-2873 - 15.976 ACRES±
2. THE FRANCIS H. FITZGERALD REVOCABLE TRUST OF 1991
TRACT 2 - RCRD 2919-2874 - 6.073 ACRES±
TRACT 3 - RCRD 2919-2875 - 10.815 ACRES±
TRACT 4 - RCRD 3155-1206.7 - 2.72 ACRES±
TRACT 5 - RCRD 2919-2875 - 1.90 ACRES±
(1.86 AC± HAMPTON, 1.600 SF± NORTH HAMPTON)
TRACT 7 - RCRD 2919-2875 - 2.78 ACRES±
(6,000 SF± HAMPTON, 2.64 AC± NORTH HAMPTON)
TRACT 8 - RCRD 3149-1446 - 1.992 ACRES±
3. FRANCIS H. AND JANET R. FITZGERALD
TRACT 5 - RCRD 1362-353 - 4.34 ACRES±
4. JOY F. & ANTHONY J. WATSON
TRACT A - RCRD 2575-2599 - 7.614 ACRES±
TRACT B - RCRD 3108-2298 - 1.063 ACRES±
TOTAL AREA: 8.68 ACRES±

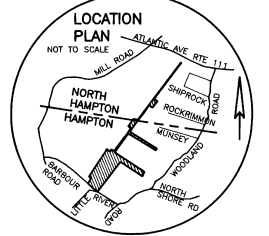

TRACT 7
N/F THE FRANCIS H. FITZGERALD
REVOCABLE TRUST OF 1991
RCRD 2919-2875
HAMPTON TAX MAP 60 LOT 17d
NORTH HAMPTON TAX MAP 2 LOT 6d
2.78 ACRES±
2.64 ACRES± IN NORTH HAMPTON
6,000 SF± IN HAMPTON

N/F CARMEN Z. MILLER
GARY EUGENE MILLER, JR.
GREGORY SCOTT MILLER
RCRD 2523-1174
TAX MAP 6 LOT 15
SEE RCRD 390-337

N/F JON & CAROL HODGES
RCRD 2310-1850
TAX MAP 5 LOT 13
SEE RCRD 937-102

LEGEND

- FND IP FOUND IRON PIPE
- SET IP SET 3/4" OR 1" IRON PIPE WITH YELLOW SURVEY CAP (STOCKTON #752)
- RR SPK RAILROAD SPIKE
- SET DH SET DRILL HOLE
- UTILITY POLE UTILITY POLE
- RCRD ROCKINGHAM COUNTY REGISTRY OF DEEDS
- RCRP ROCKINGHAM COUNTY REGISTRY OF PROBATE
- FND SB FOUND FIELDSTONE BOUND
- IP&T IRON PIPE IN STONES
- IPIN IRON PIN (REBAR)
- SET SPIKE SET 14" NAIL (1/2" HEAD)

TRACT 6
N/F THE FRANCIS H. FITZGERALD
REVOCABLE TRUST OF 1991
RCRD 2919-2875
TAX MAP 60 LOT 6
1.90 ACRES±
1.86 ACRES± IN HAMPTON
1600 SF± IN NORTH HAMPTON


TRACT 7
N/F THE FRANCIS H. FITZGERALD
REVOCABLE TRUST OF 1991
RCRD 2919-2875
HAMPTON TAX MAP 60 LOT 17d
NORTH HAMPTON TAX MAP 2 LOT 6d
2.78 ACRES±

TRACT 8
1.992 ACRES±

TRACT 8
N/F THE FRANCIS H. FITZGERALD
REVOCABLE TRUST OF 1991
RCRD 2919-2875
SEE RCRD 3149-1446.7
TAX MAP2 LOT 62
SEE RCRP #5554NS

N/F THEODORE, JR.
& JANET G. VASSALLO
TAX MAP 2 LOT 57-B
SEE RCRD PLAN #021528

N/F C. CHRISTOPHER
& ANNE L. EDGAR
TAX MAP 2 LOT 57-7
SEE RCRD PLAN #021528

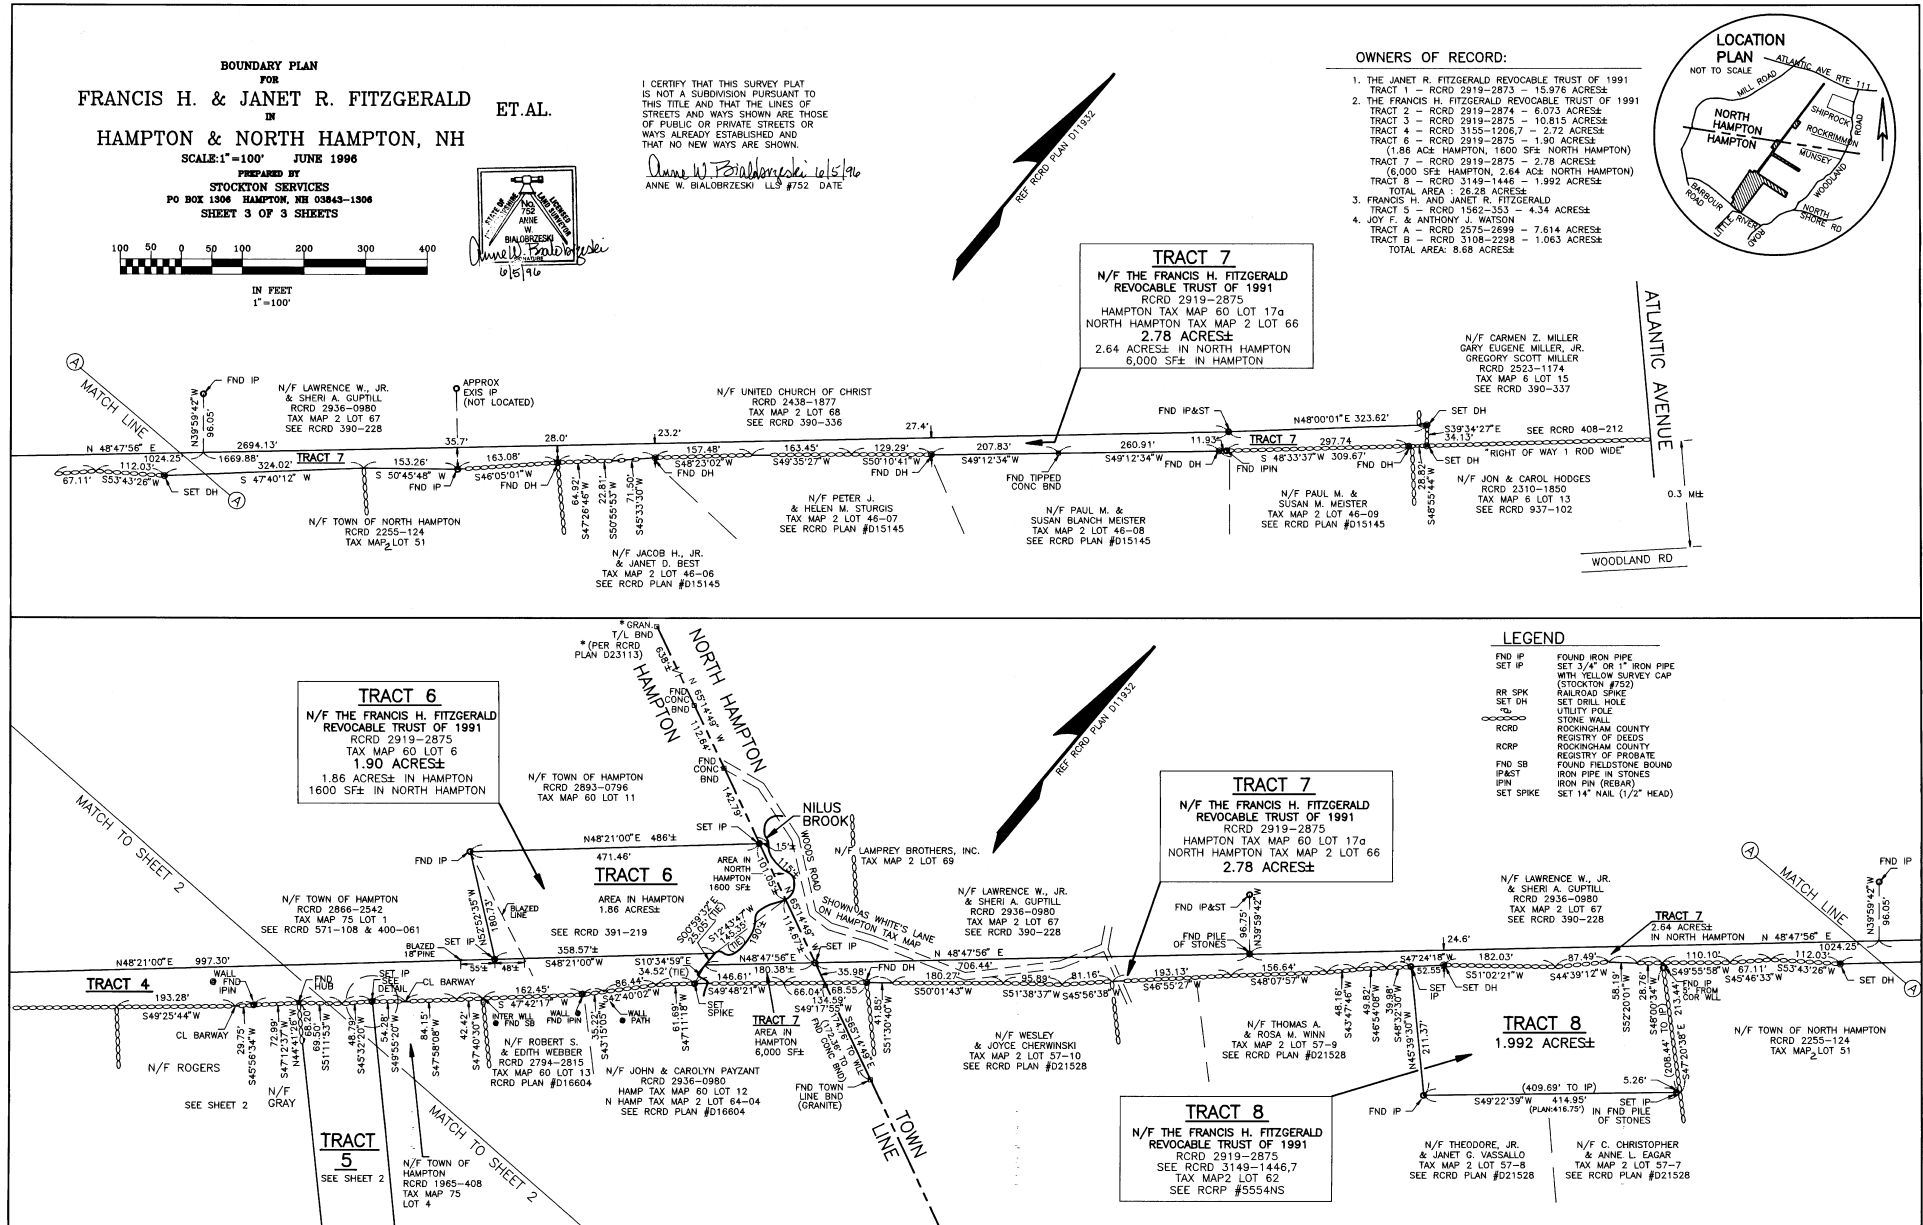

D-24683 Sheet 3 of 3